

KEY TO MATERIALS :-

1	Visqueen Gas Barrier.
2	Visqueen Double Sided Tape (10m x 50mm).
3	Visqueen Gas Resistant Foil Tape
4	Visqueen Pro Detailing Strip (300mm or 500mm x 10m).

Step 1.


Install Visqueen Gas Barrier on a suitable smooth & well compacted blinding layer. All laps to be 150mm minimum & fully sealed using Visqueen Double Sided Tape & Visqueen Gas Resistant Foil Tape. Neatly cut the barrier around the profile of the steel column.

Step 2.

Ensure steelwork is clean & dry before applying Visqueen Pro Detailing Strip (300mm or 500mm). Ensure that the Detailing Strip extends 150mm minimum horizontally onto the DPM & 150mm minimum vertically onto the steel column. Ensure all laps are fully sealed.

Step 3.

Apply more Detailing Strip to the remaining exposed steel flanges ensuring all laps are 150mm in all directions & fully sealed.

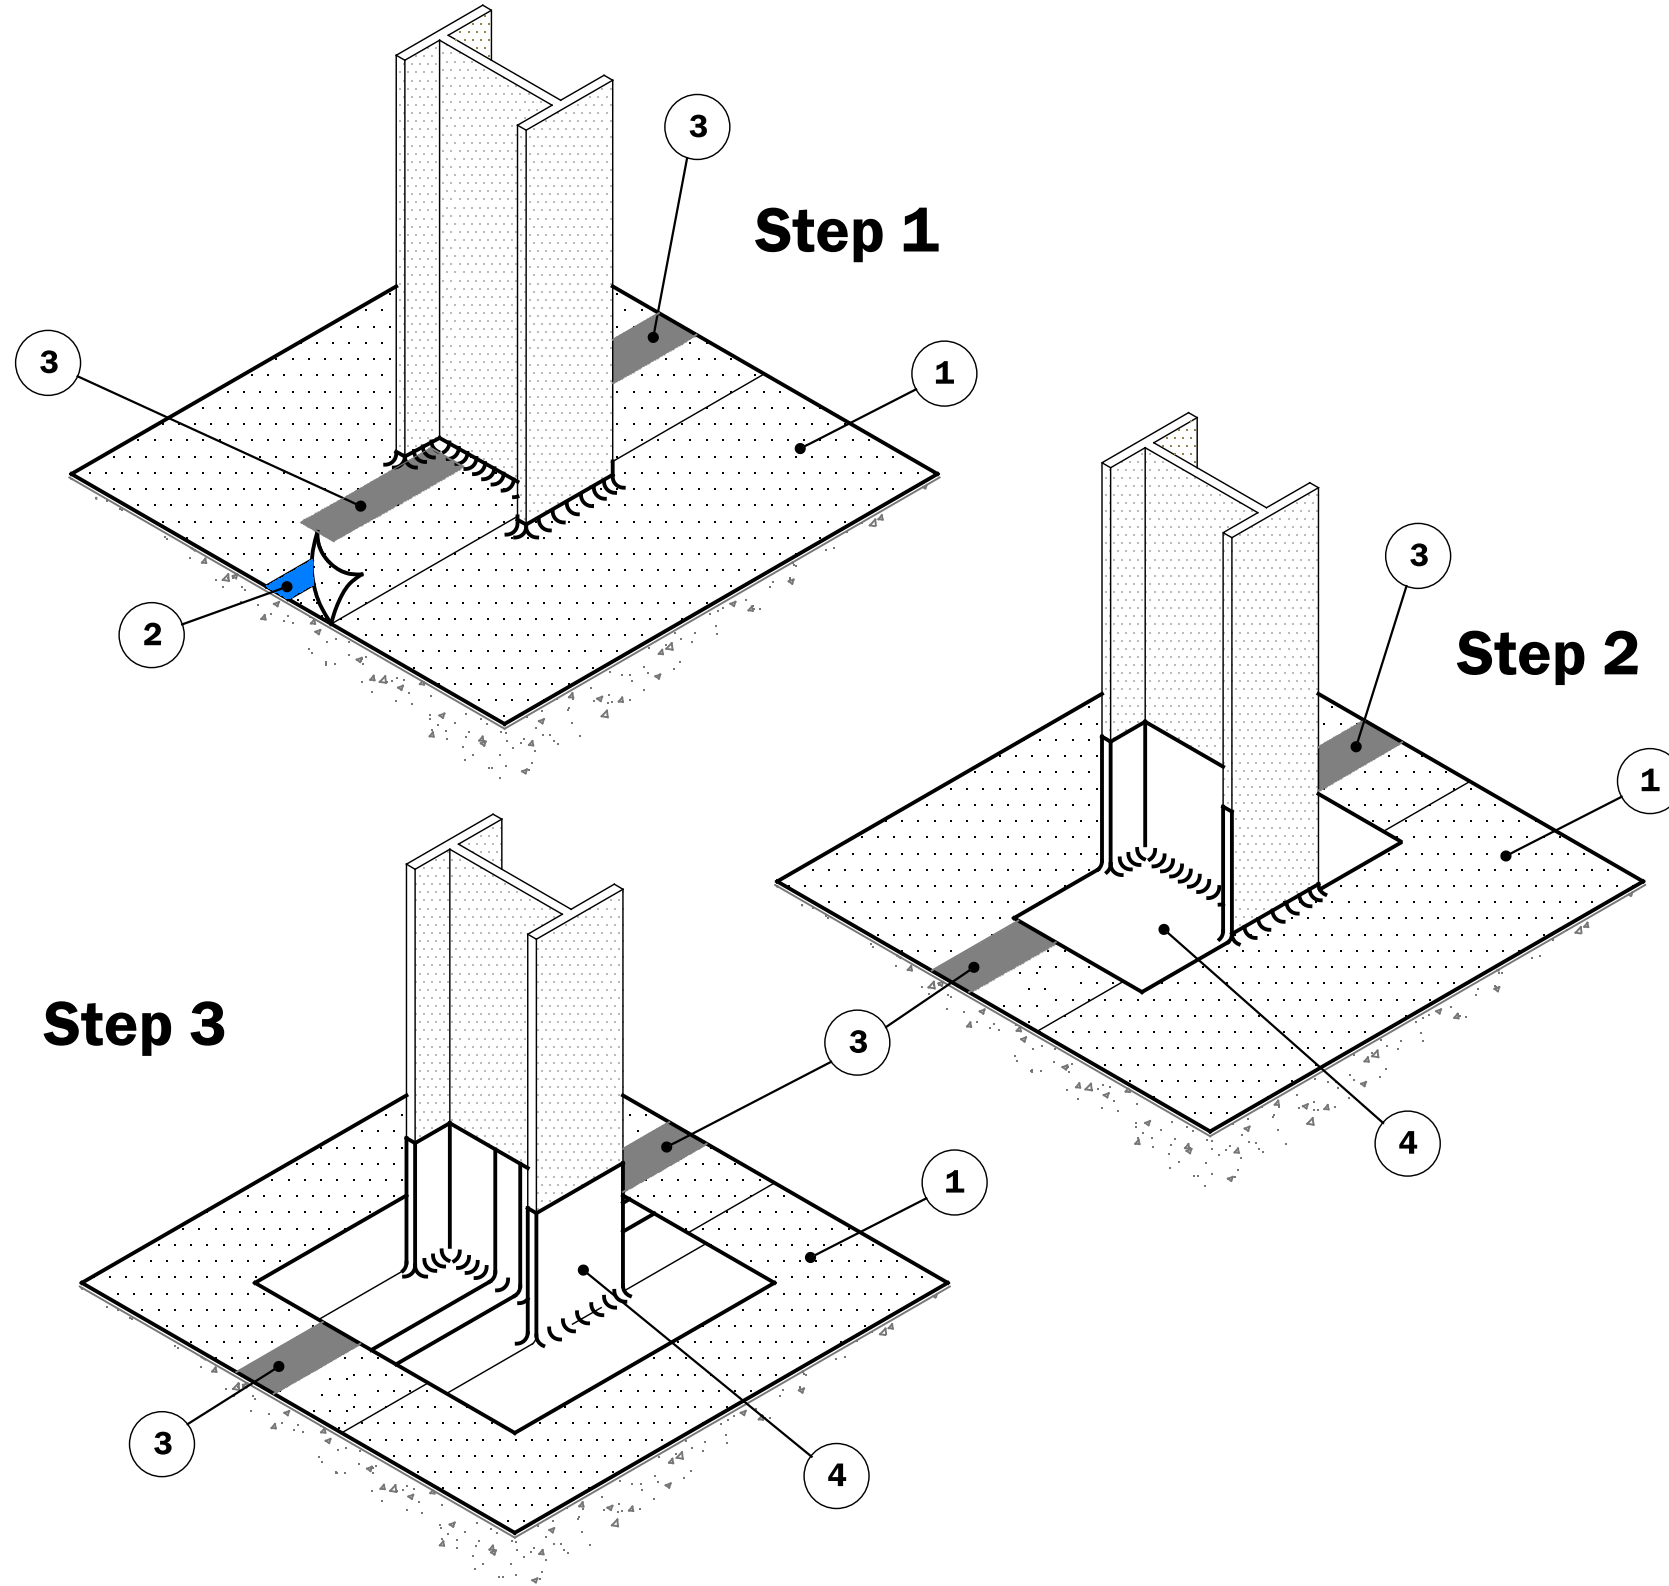

© Copyright reserved. This drawing may not be reproduced or amended without prior written permission.

Detail issued for Guidance Only. Designer's Approval Required.

Site construction sequencing should be assessed before the appropriate Visqueen Standard Detail is selected & approved by the Designer.

In order to develop a robust design for protecting a structure against groundwater, a Risk Assessment must be carried out in line with the guidance given in BS8102:2009.

The Designer may need to specify one or a combination of waterproofing measures.

DPCs and DPC cavity trays to be installed in accordance with BS8215:1991 and PD6697:2019.

All Visqueen materials must be installed in strict accordance with the manufacturer's instructions. Refer to the current Visqueen datasheets.

Do Not Scale, Use Figured Dimensions only. All figured dimensions are in mm.

(Revision: Berry UK Design Centre)

Standard Detail



www.visqueen.com

Scale : NTS

Date : March 2022

Drawing No : GB-52



Typical Internal Steel Column Sealing Details (Slab Junctions Only).

VISQUEEN
 0333 202 6800
www.visqueen.com
enquiries@visqueen.com