

Visqueen membrane as specified. On-site heat weldable membranes include the following:

- Visqueen High Performance Damp Proof Membrane
- Visqueen Radon R400 Membrane
- Visqueen Ultimate RadonBlok 400
- Visqueen Ultimate RadonBlok 600
- Visqueen Low Permeability Gas Membrane
- Visqueen Gas Barrier
- Visqueen High Performance Urban Drainage Geomembrane

1


2

3

Visqueen TreadGUARD protection where specified

Smooth substrate e.g. sand blinding

2

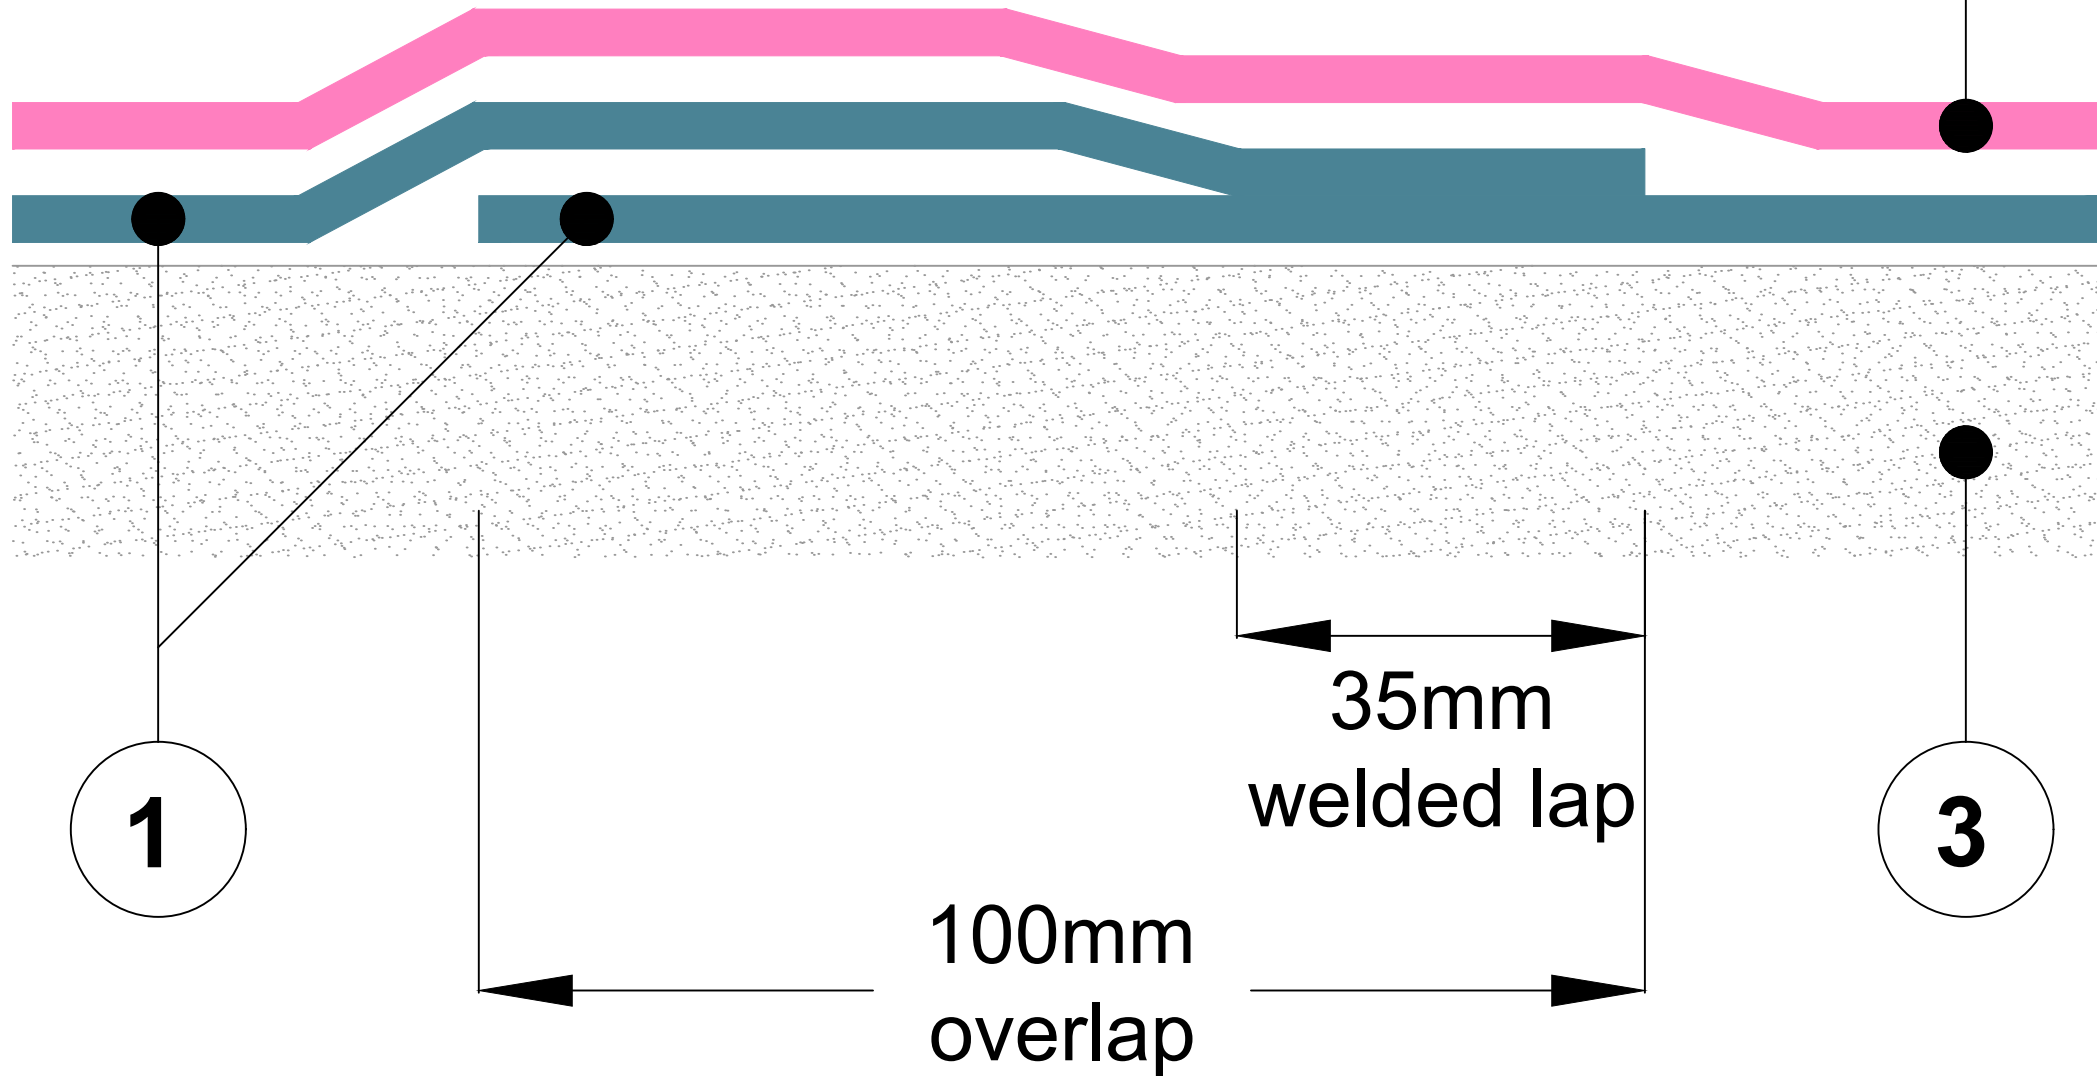

1

3

Visqueen Standard Details provide generic guidance only and designer's approval is required. These should not be used as construction drawings.

Site construction sequencing should be assessed before the appropriate Visqueen Standard Detail is selected and approved by the designer.

All Visqueen materials must be installed in strict accordance with the Visqueen product datasheets and applicable 3rd party certificates.

This detail relates to the formation of a sealed lap joint using a hot air hand welder and roller. Other lap joint heat welding techniques are suitable including wedge welding.

Drawing not to scale, use figured dimensions only.

**Standard Detail**



[www.visqueen.com](http://www.visqueen.com)

Date: Apr 2023

Drawing No: JD-08

Revision:      Drawn by: JR

Tel: 0333 202 6800  
enquiries@visqueen.com

© Copyright reserved. This drawing may not be reproduced or amended without prior written permission.



**HEAT WELDED LAP JOINT DETAIL**