


**Detail Issued For Guidance Only,
Designer's Approval Required**

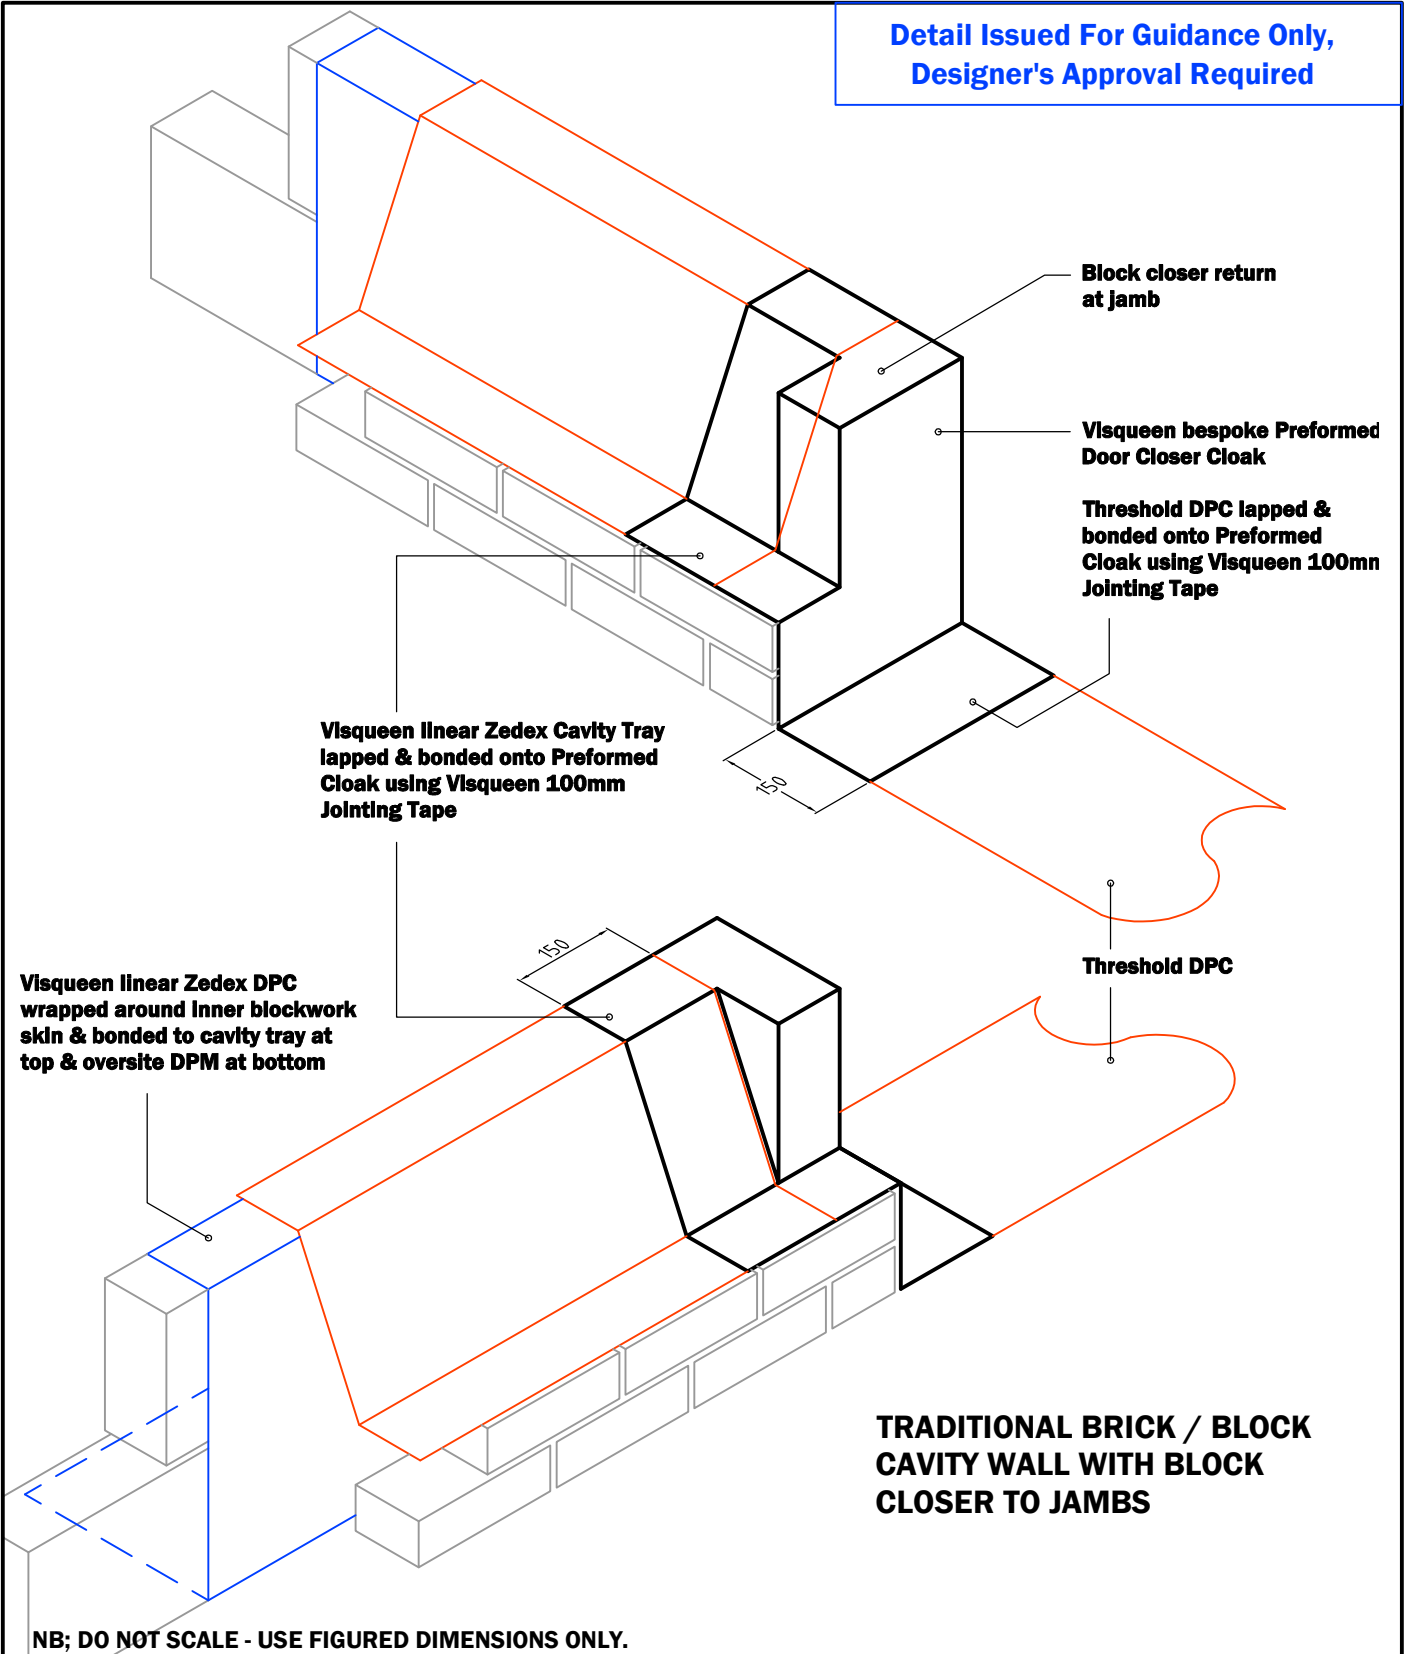

**TRADITIONAL BRICK / BLOCK
CAVITY WALL WITH BLOCK
CLOSER TO JAMBS**

NB; DO NOT SCALE - USE FIGURED DIMENSIONS ONLY.



Visqueen
Contact Technical Support :
t : 0333 202 6800
f : 0333 202 6886
e : enquiries@visqueen.com
www.visqueen.com

Project : 3D View - Preformed Door Closer Cloak - To Suit Block Closer At Jambs.

Drawing No.- PFU-209.

Date.- 12/18.

Scale.- NTS.

**© COPYRIGHT
RESERVED.**