


KEY TO MATERIALS :-

1	Visqueen HP DPM.
2	Visqueen Zedex CPT DPC.
3	Visqueen Pro 300mm Detailing Strip.
4	Visqueen Vapour Barrier.
5	Visqueen V8 Wall Membrane on Anti Lime Coating.
6	Visqueen CD 150mm Corner Strip.
7	Visqueen Axiom Guard on rendered substrate.
8	Visqueen Axiom UniSeal.
9	Visqueen Protect&Drain (12mm).

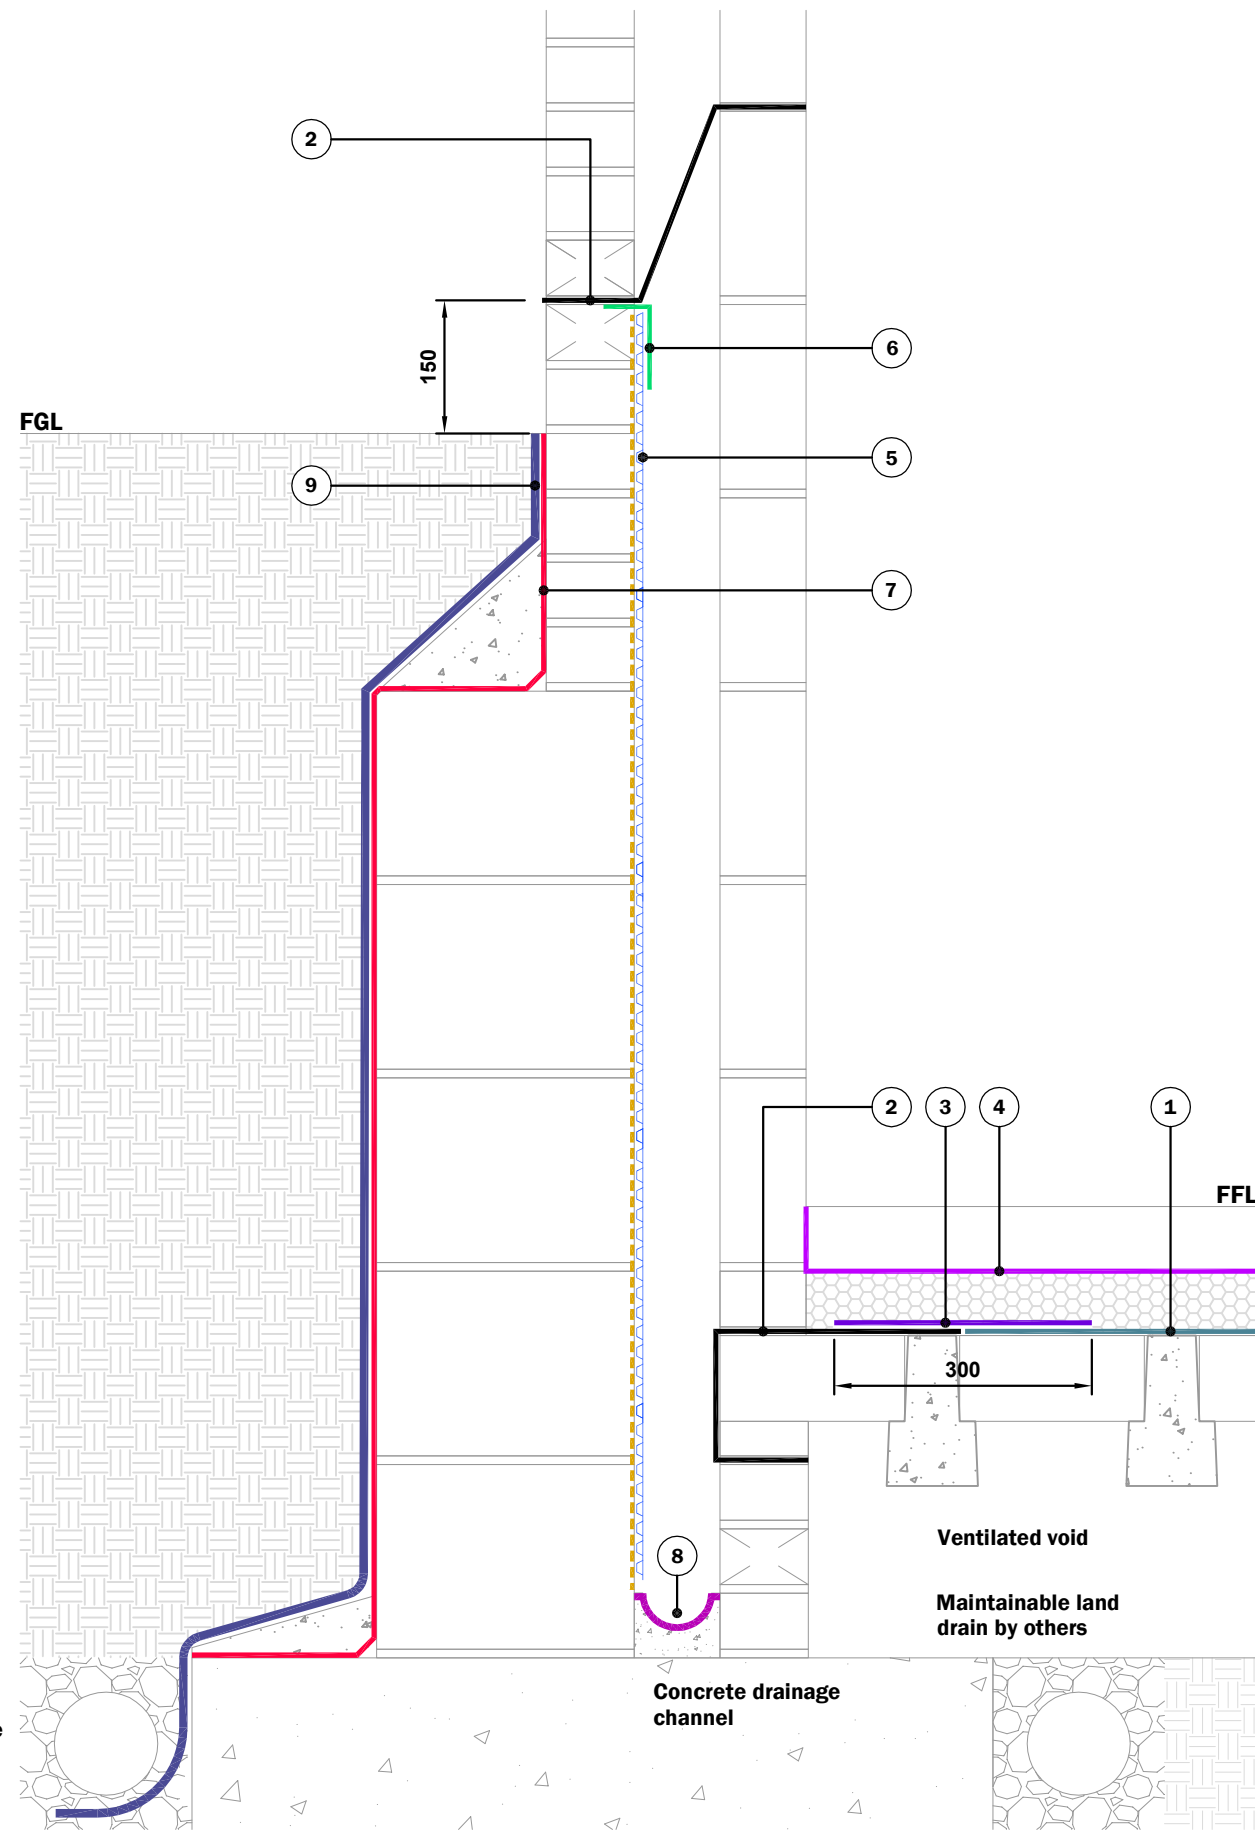

© Copyright reserved. This drawing may not be reproduced or amended without prior written permission.

Detail issued for Guidance Only. Designer's Approval Required.

Site construction sequencing should be assessed before the appropriate Visqueen Standard Detail is selected & approved by the Designer.

In order to develop a robust design for protecting a structure against groundwater, a Risk Assessment must be carried out in line with the guidance given in BS8102:2009.

The Designer may need to specify one or a combination of waterproofing measures.

All Visqueen materials must be installed in strict accordance with the manufacturer's instructions. Refer to the current Visqueen datasheets.

Do Not Scale - Use Figured Dimensions Only.

Standard Detail



www.visqueen.com

Scale : NTS

Date : June.2020

Drawing No : SW-NHBC-01



**Typical Detail - Suspended Floor.
FFL Greater Than 600mm Below FGL.**

VISQUEEN
0333 202 6800
www.visqueen.com
enquiries@visqueen.com