


KEY TO MATERIALS :-	
1	Visqueen Pre Applied Membrane.
2	Visqueen Self Adhesive Membrane on Visqueen HP Tanking Primer.
3	Visqueen Zedex CPT DPC cavity tray.
4	Visqueen Retaining Discs @ 400mm centres.
5	Visqueen Protect&Drain 12mm.
6	Moisture resistant rigid insulation by others.
7	Visqueen High Performance DPM.
8	Visqueen Ultimate Double Sided Tape.
9	Visqueen GR Lap Tape.
10	Visqueen TreadGUARD 300 or 1500.

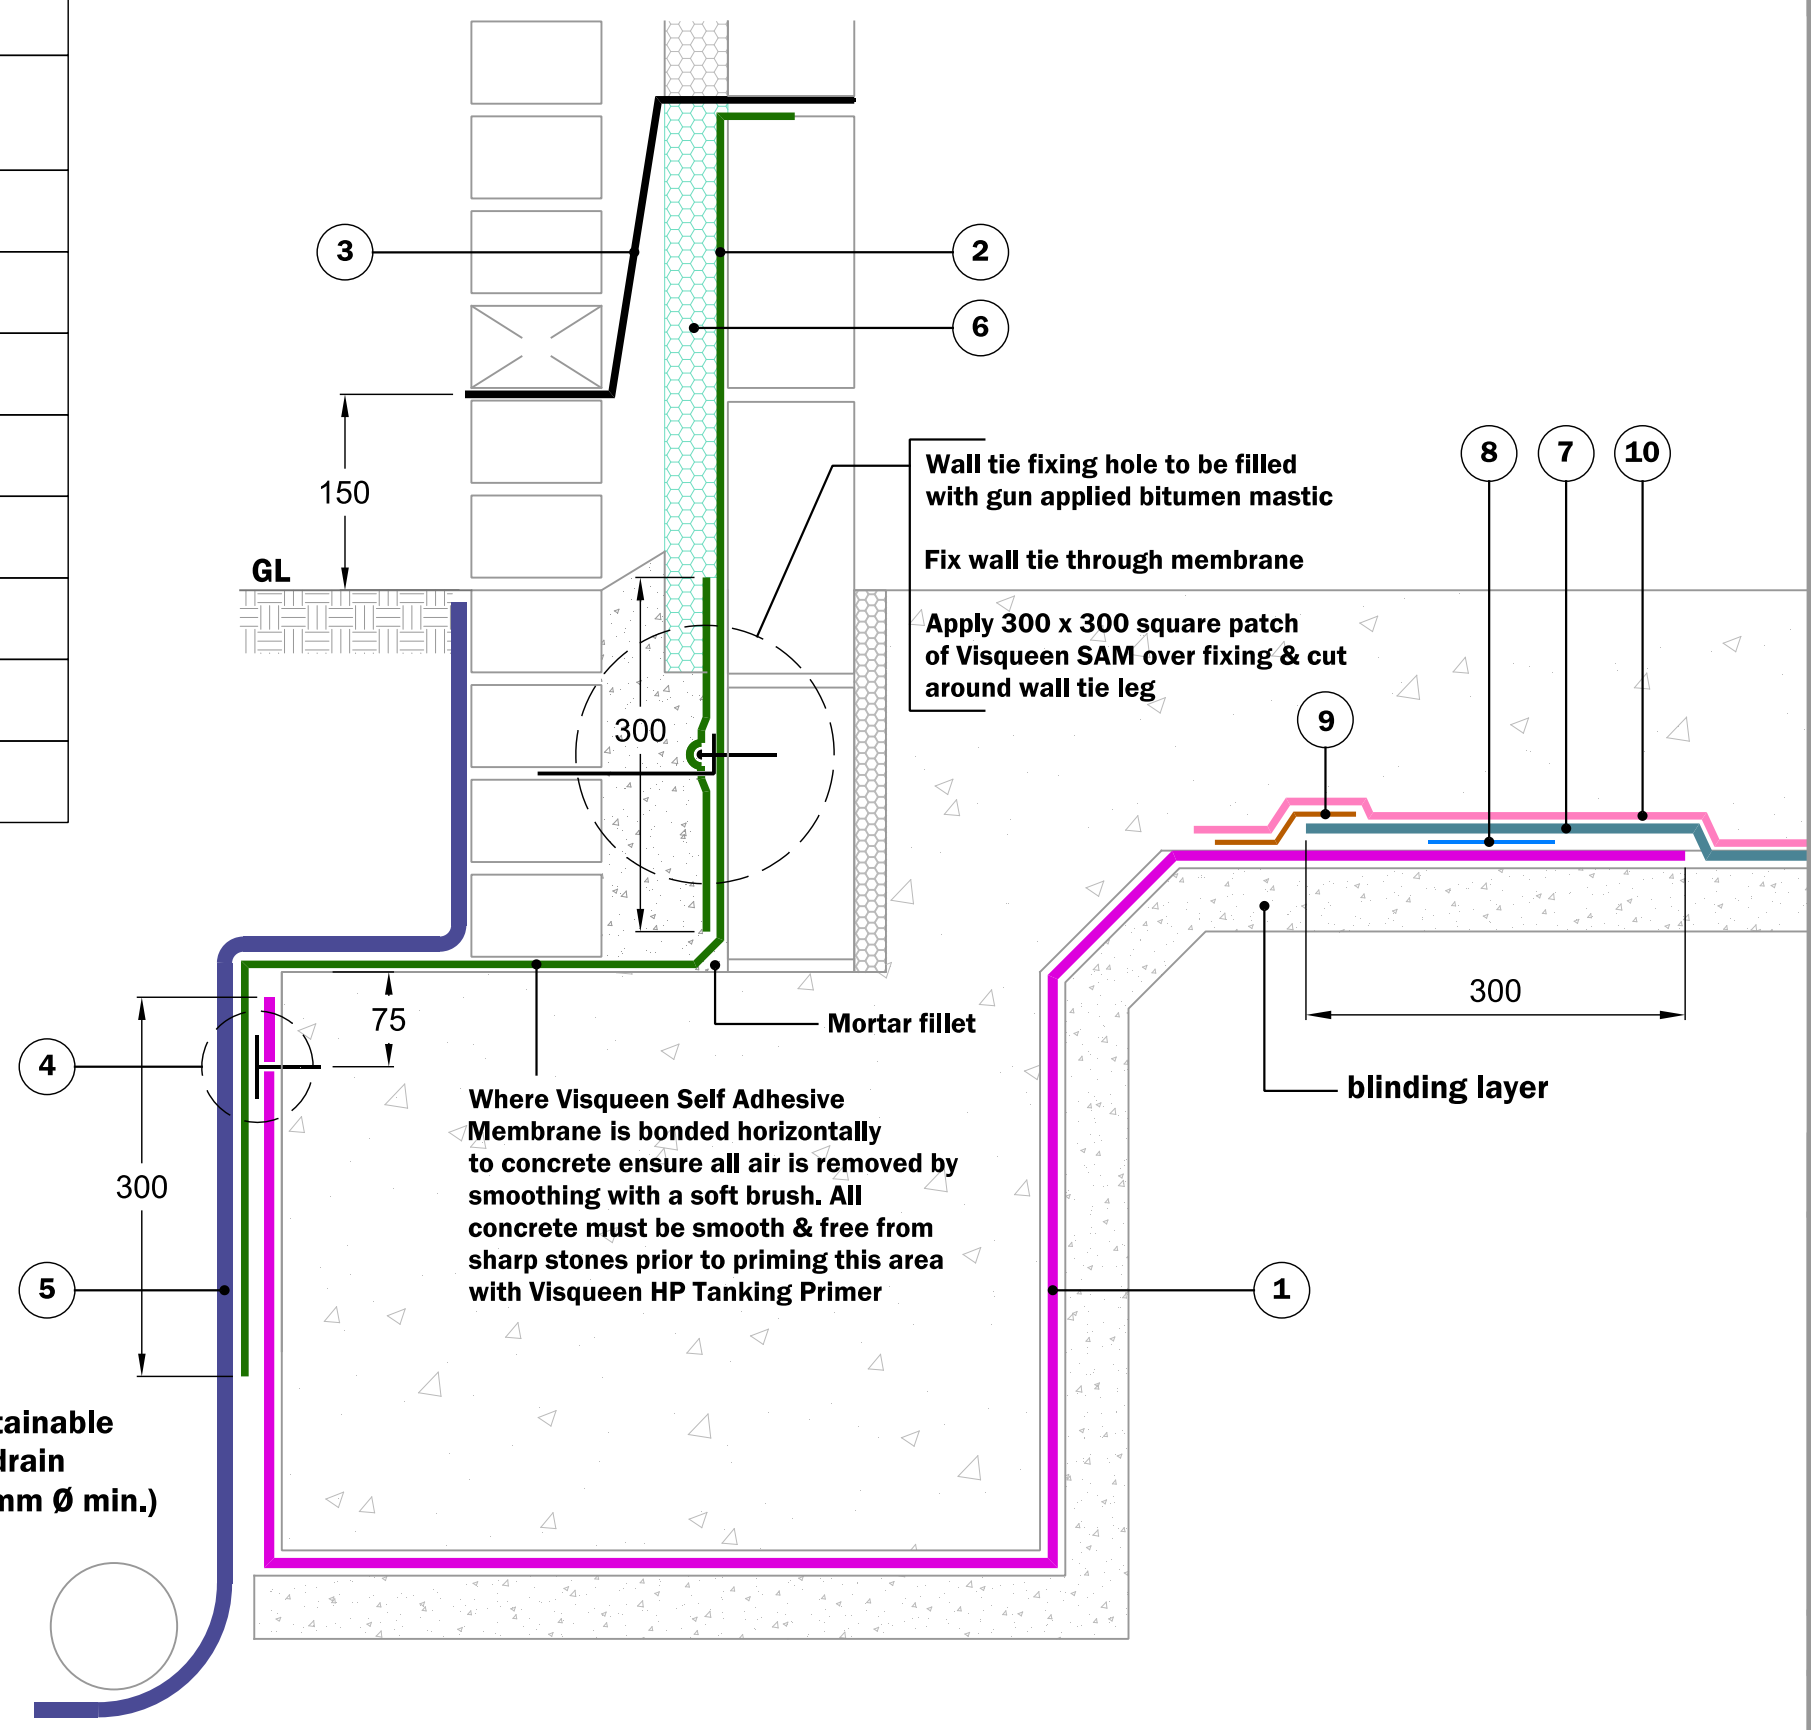

© Copyright reserved. This drawing may not be reproduced or amended without prior written permission.

Detail issued for Guidance Only. Designer's Approval Required.

Site construction sequencing should be assessed before the appropriate Visqueen Standard Detail is selected & approved by the Designer.

In order to develop a robust design for protecting a structure against groundwater, a Risk Assessment must be carried out in line with the guidance given in BS 8102:2022

The Designer may need to specify one or a combination of waterproofing measures.

DPCs and DPC cavity trays to be installed in accordance with BS8215:1991 and PD6697:2019.

All Visqueen materials must be installed in strict accordance with the manufacturer's instructions. Refer to the current Visqueen datasheets.

Do Not Scale, Use Figured Dimensions only. All figured dimensions are in mm.

(Revision: Berry UK Design Centre)

## Standard Detail



[www.visqueen.com](http://www.visqueen.com)

Scale : NTS

Date : June 2022

Drawing No : T-52



## Typical Edge Detail - Ring Beam.

**VISQUEEN**  
 0333 202 6800  
[www.visqueen.com](http://www.visqueen.com)  
[enquiries@visqueen.com](mailto:enquiries@visqueen.com)